

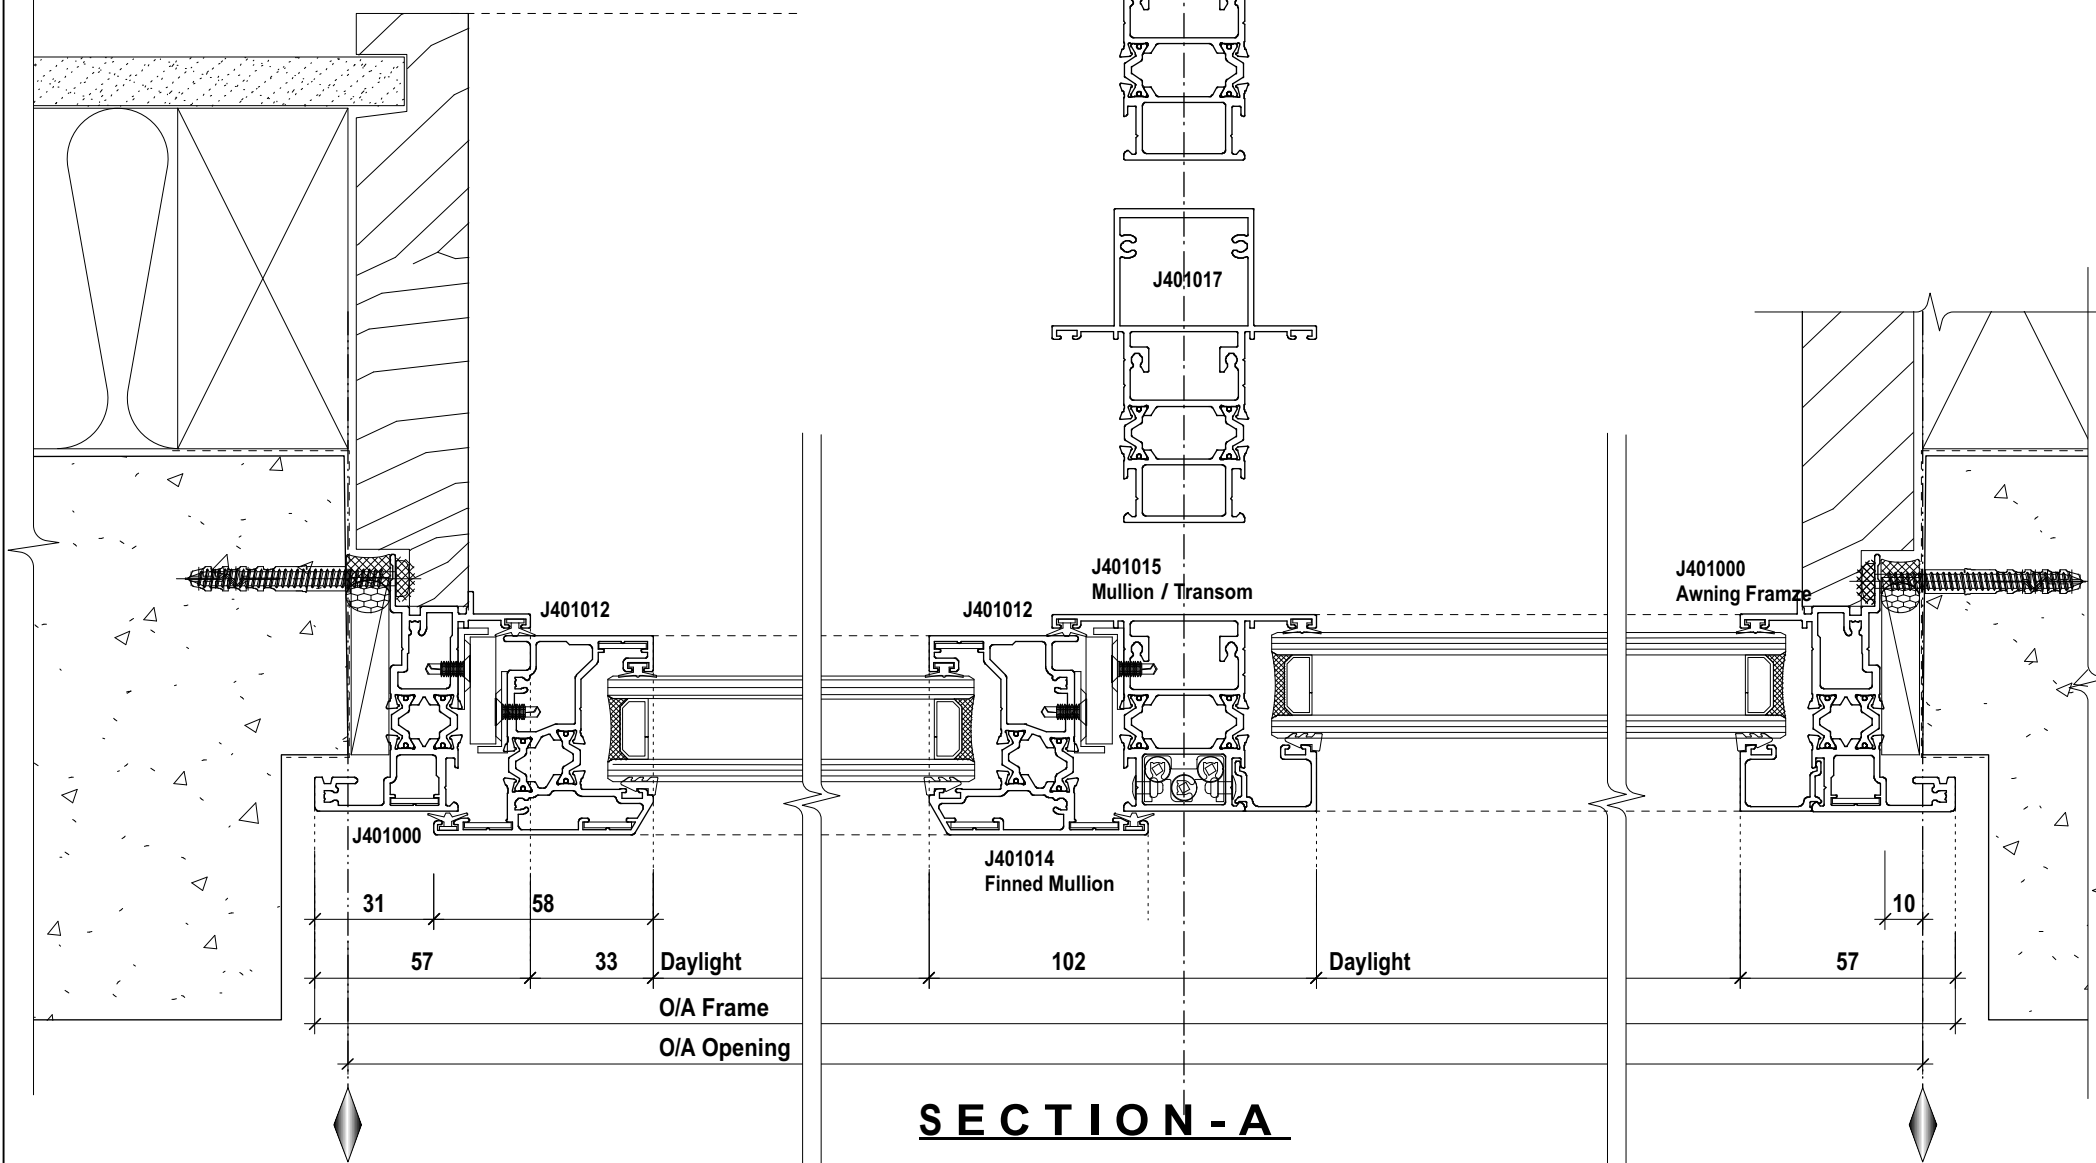


**ELEVATION**

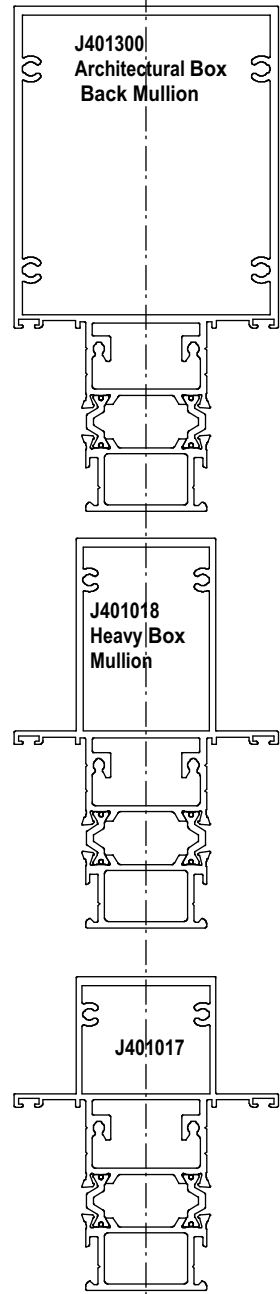

**SECTION - A**

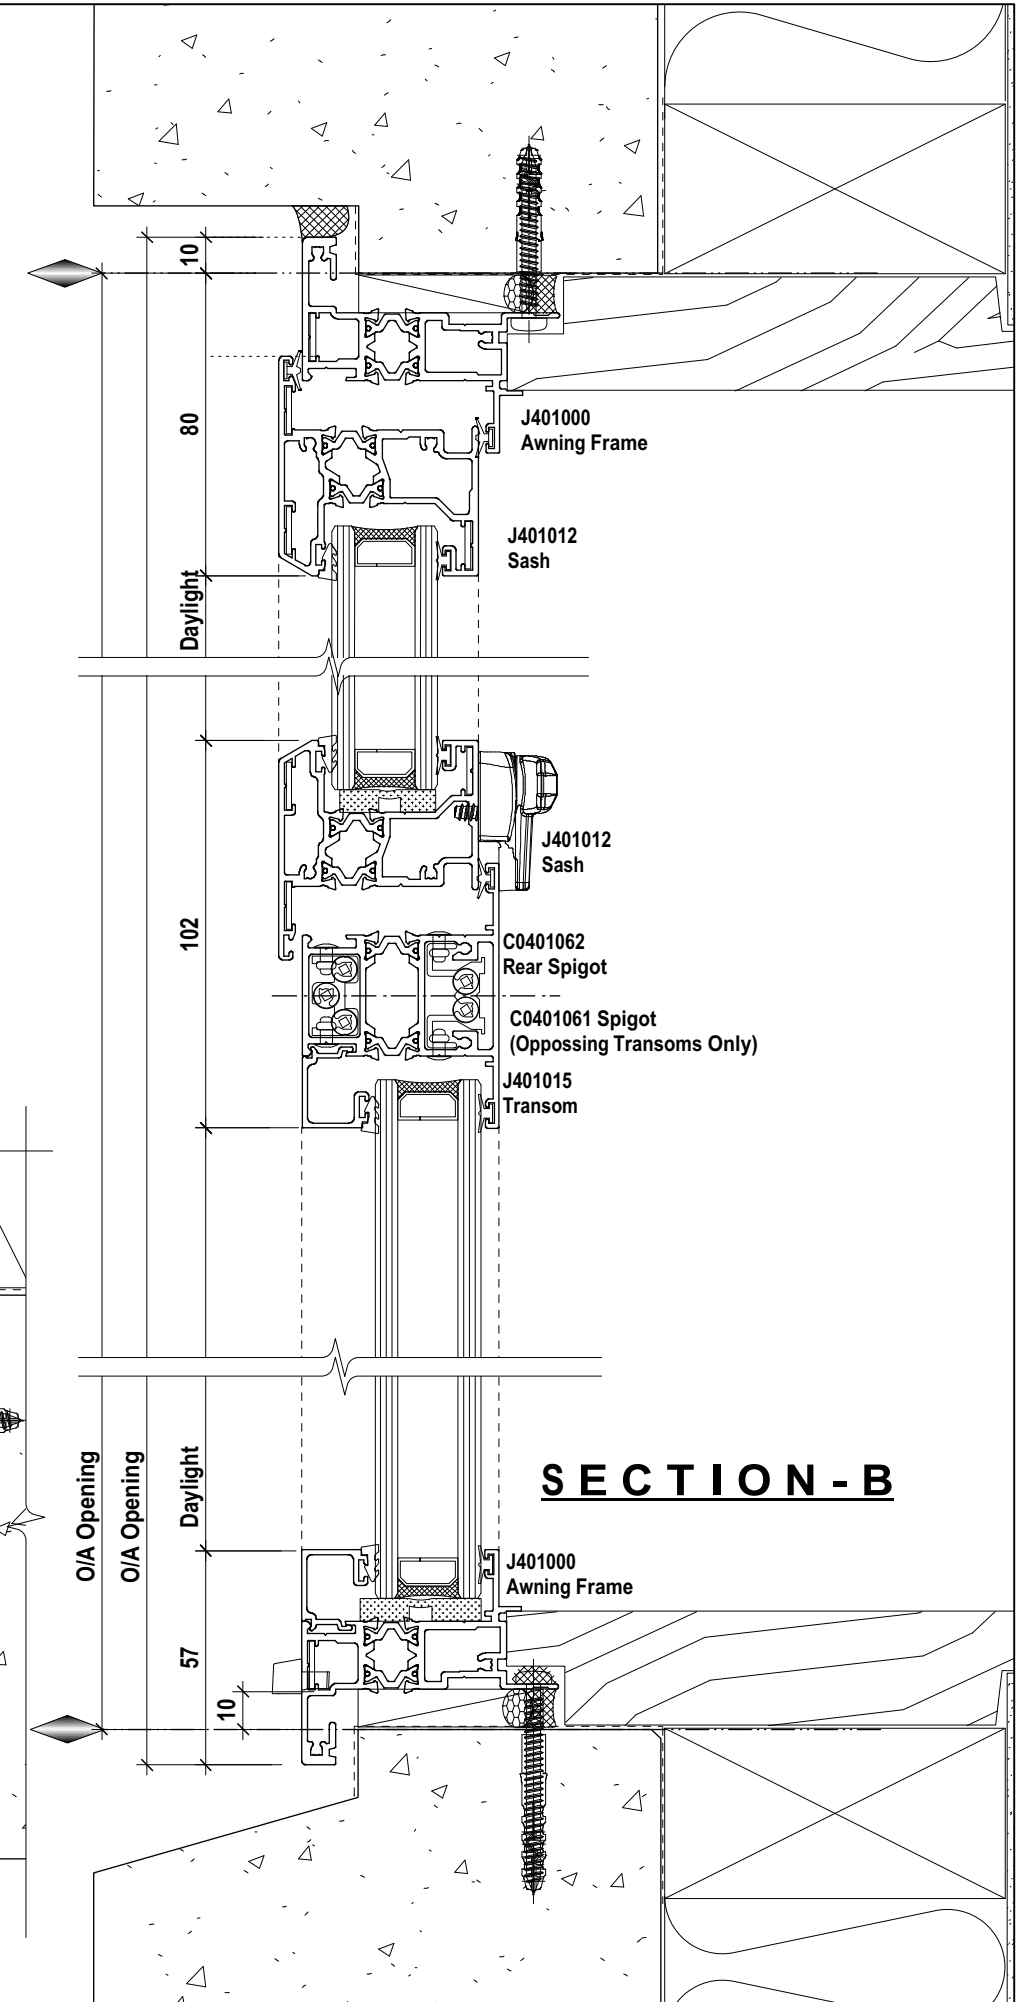

**SECTION - B**