



ELEVATION

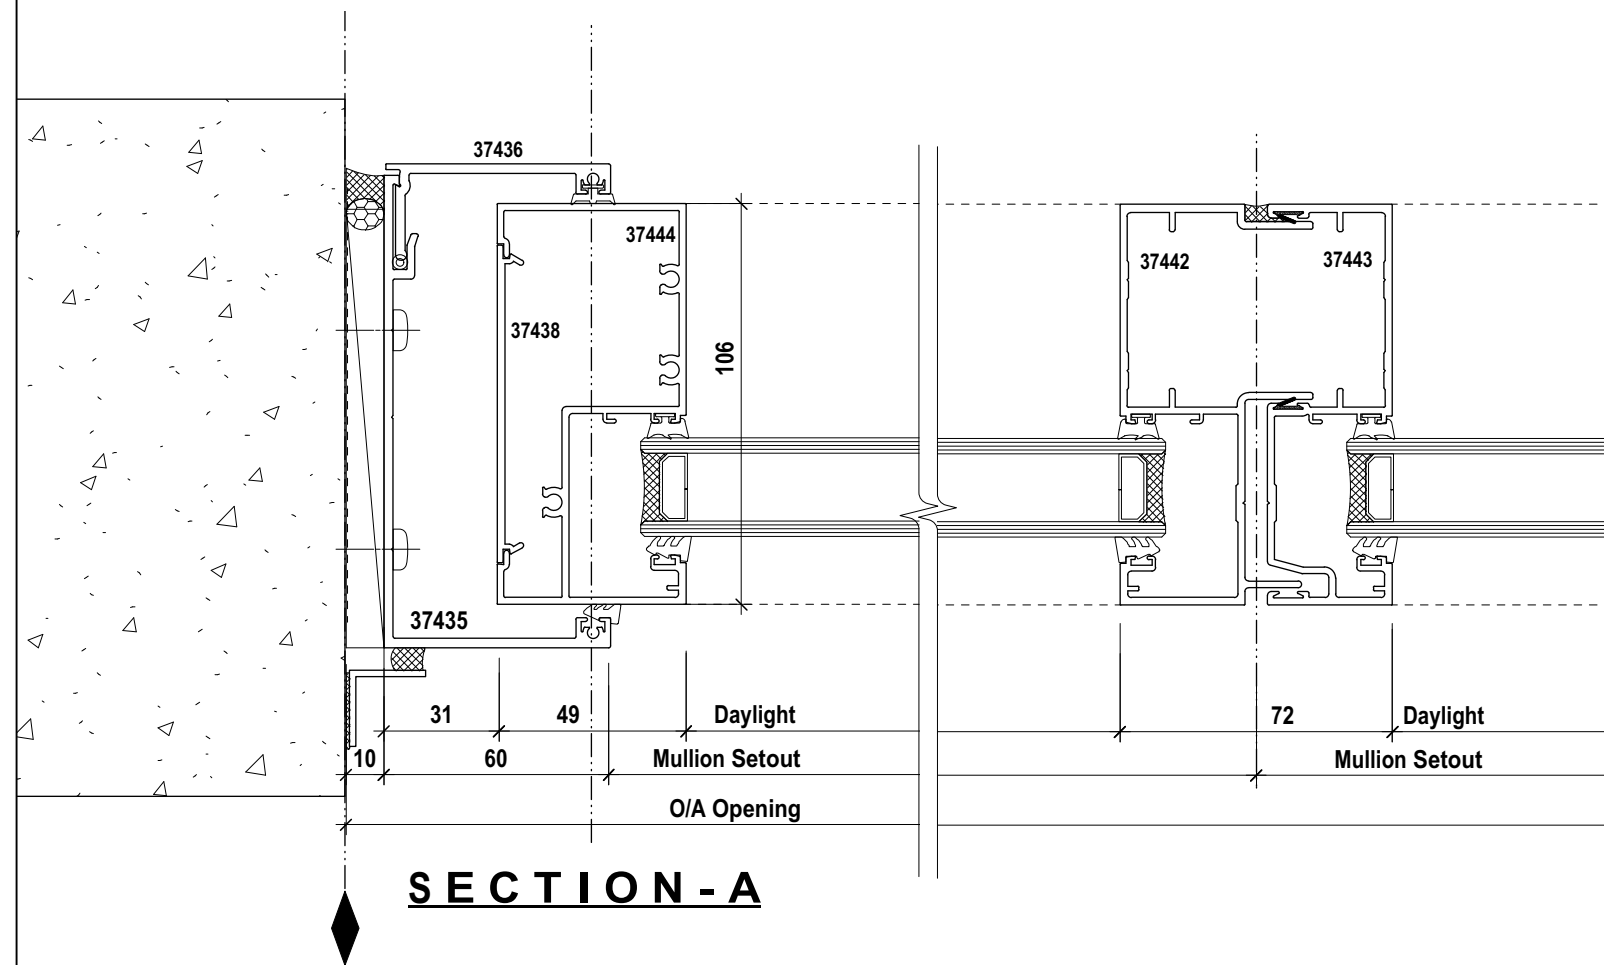

SECTION - A

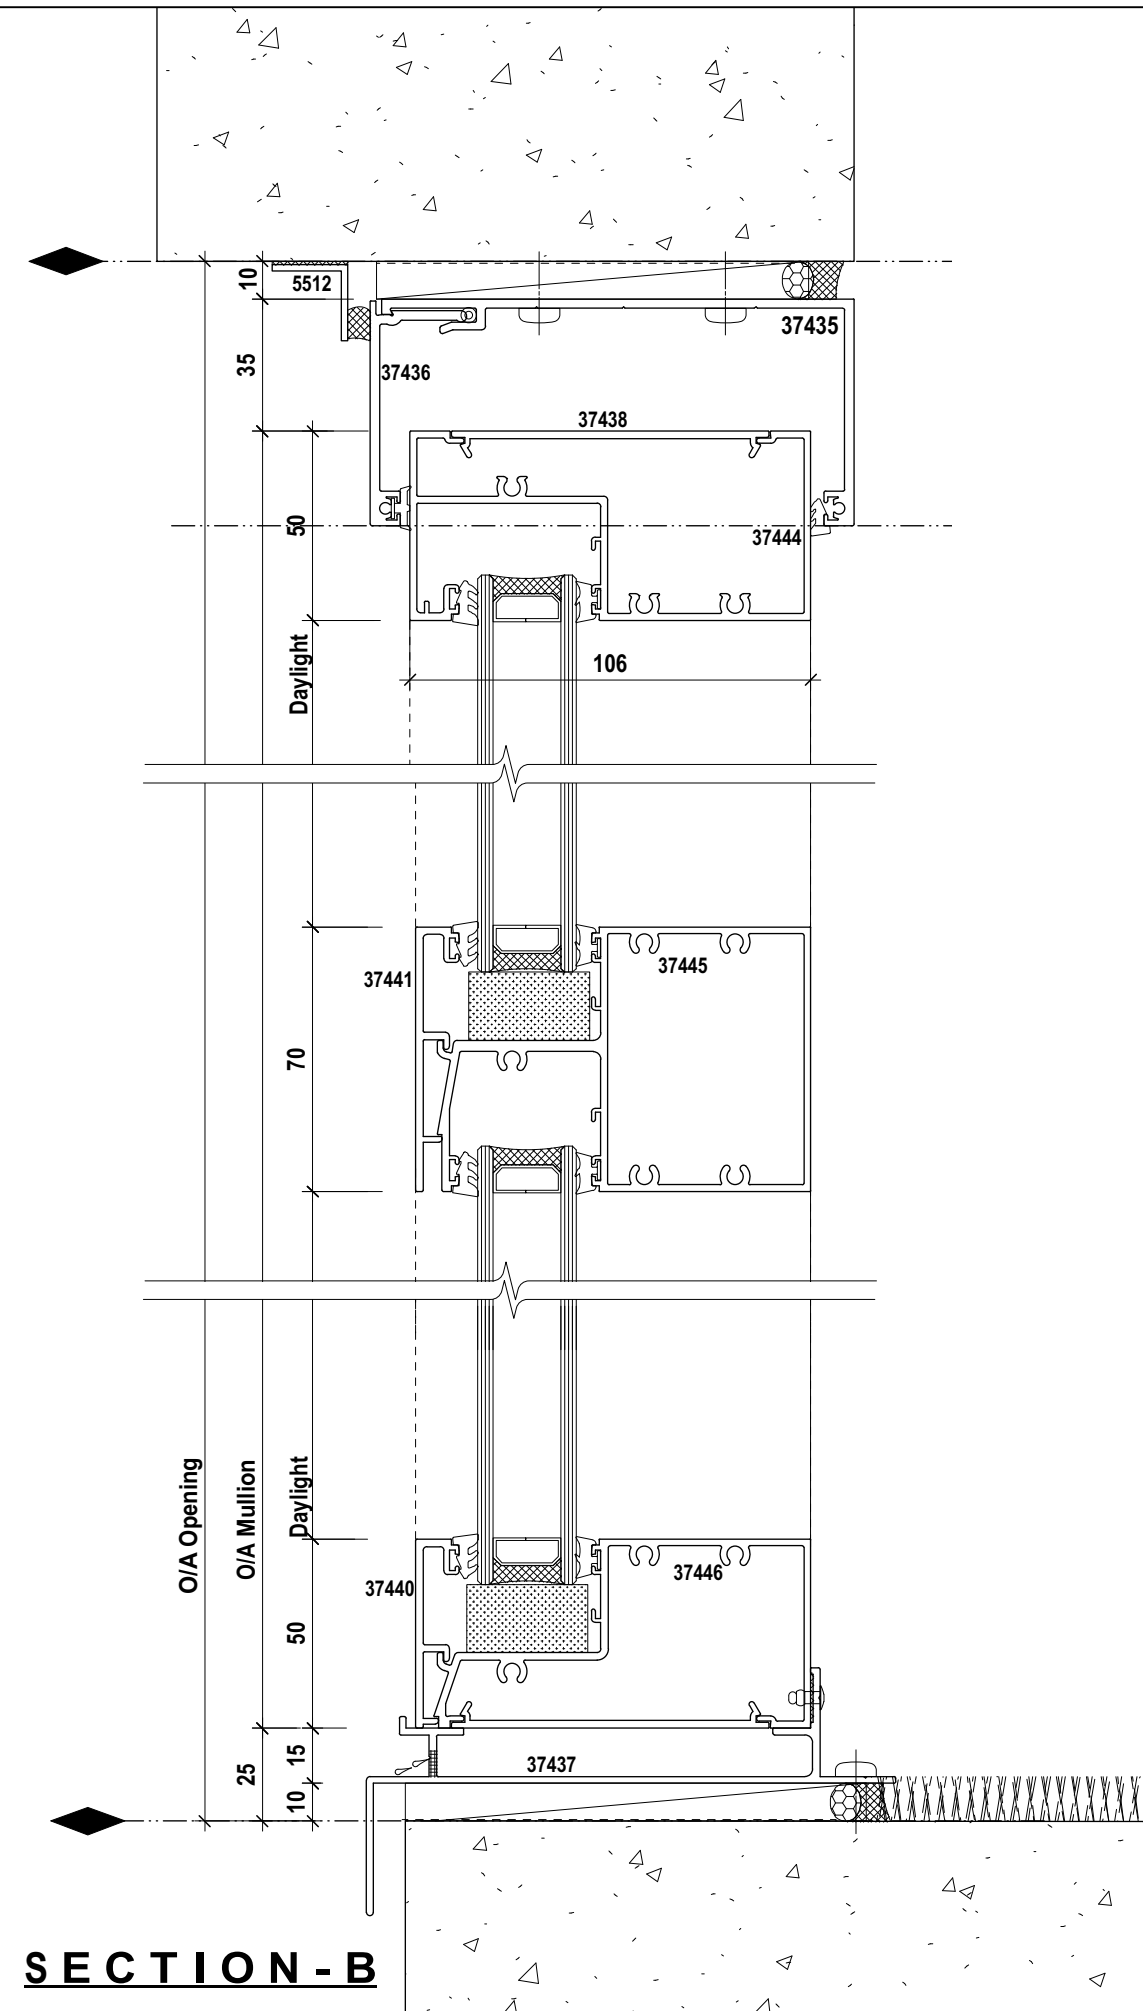

SECTION - B