




ELEVATION

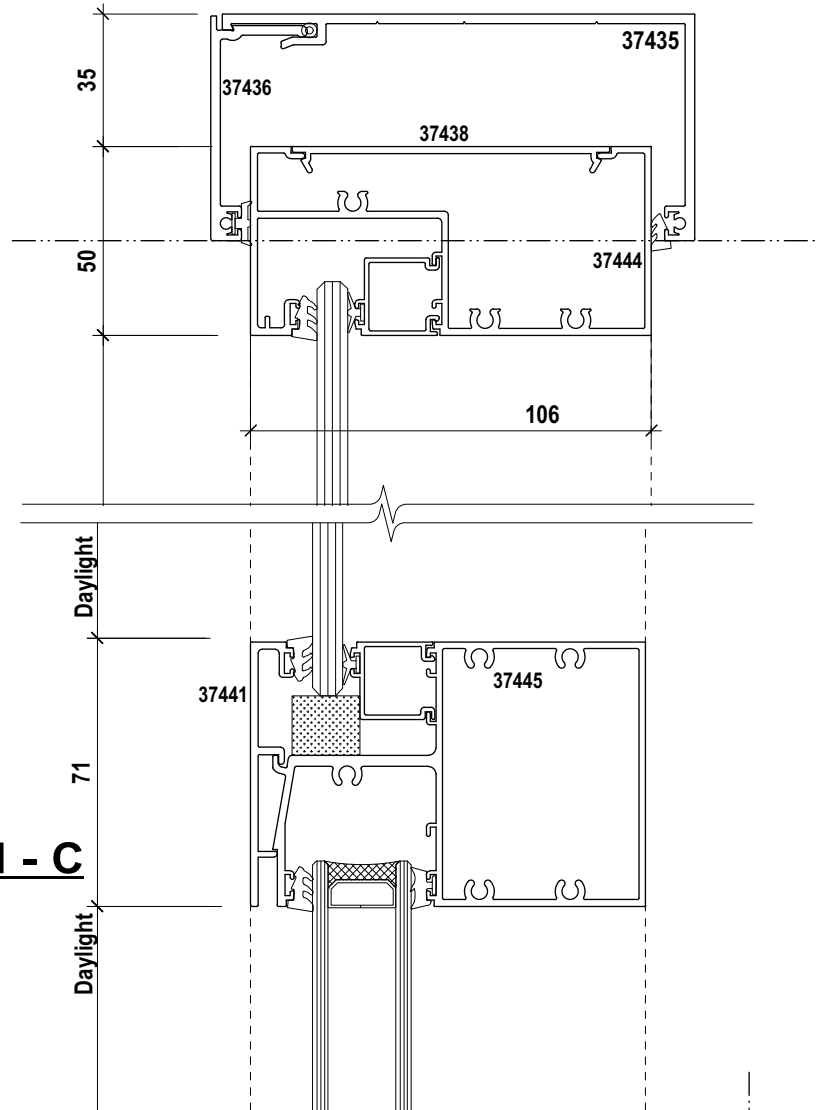

SECTION - C

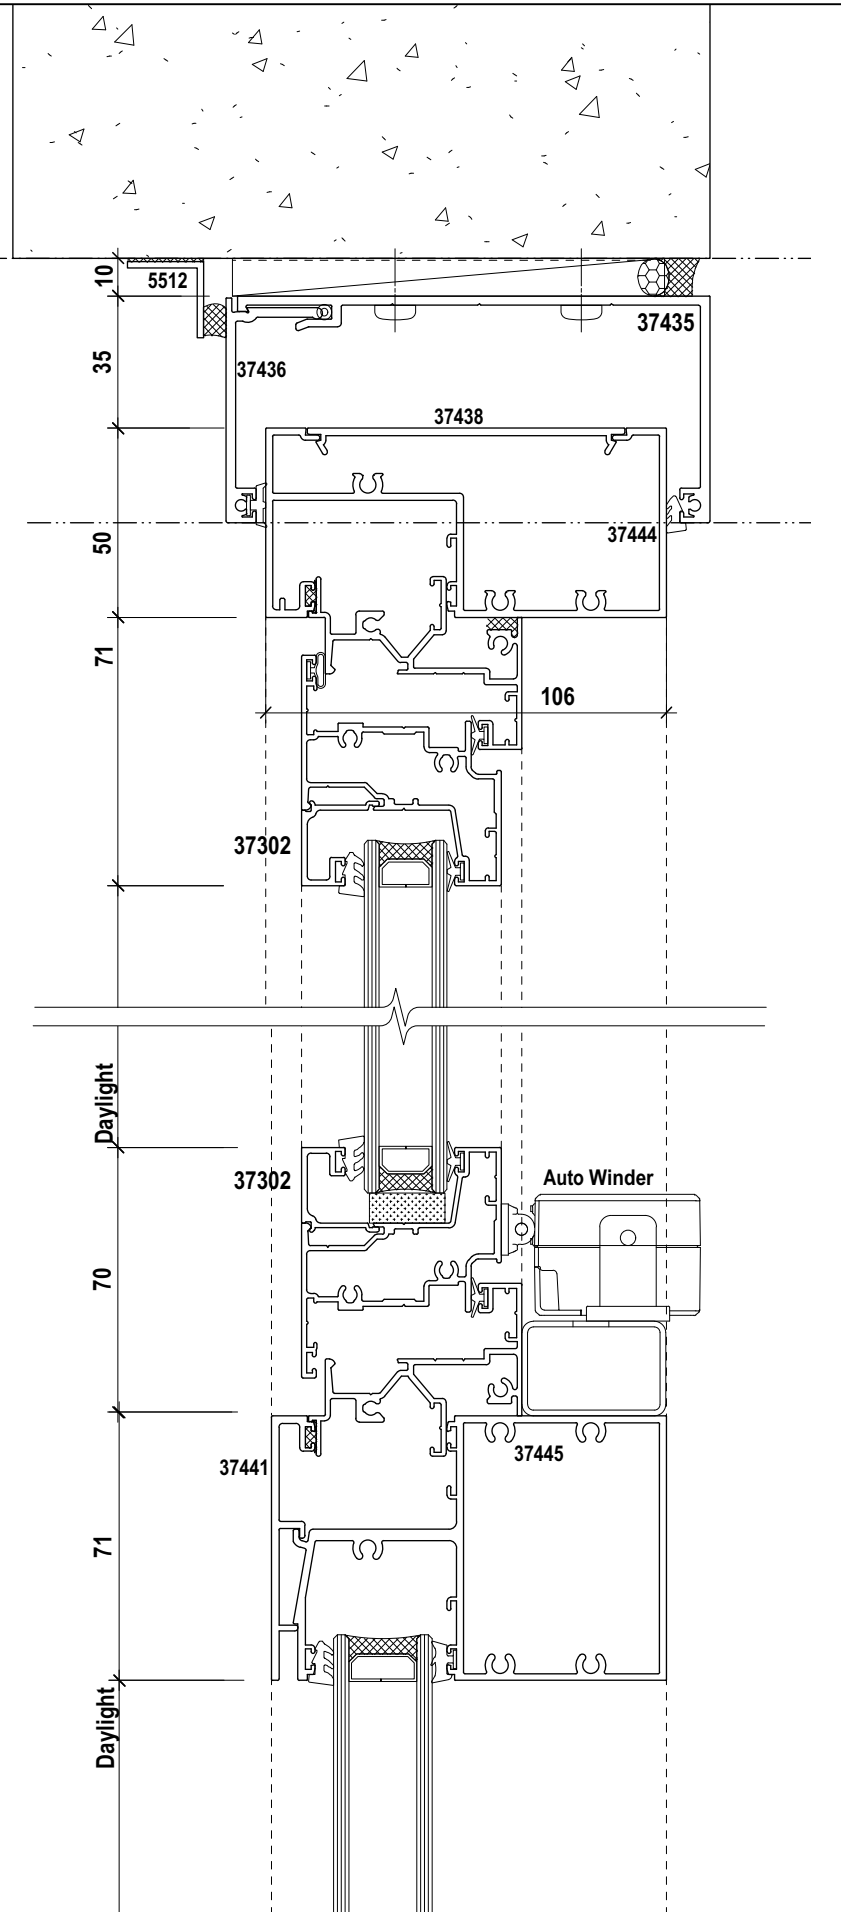

SECTION - B

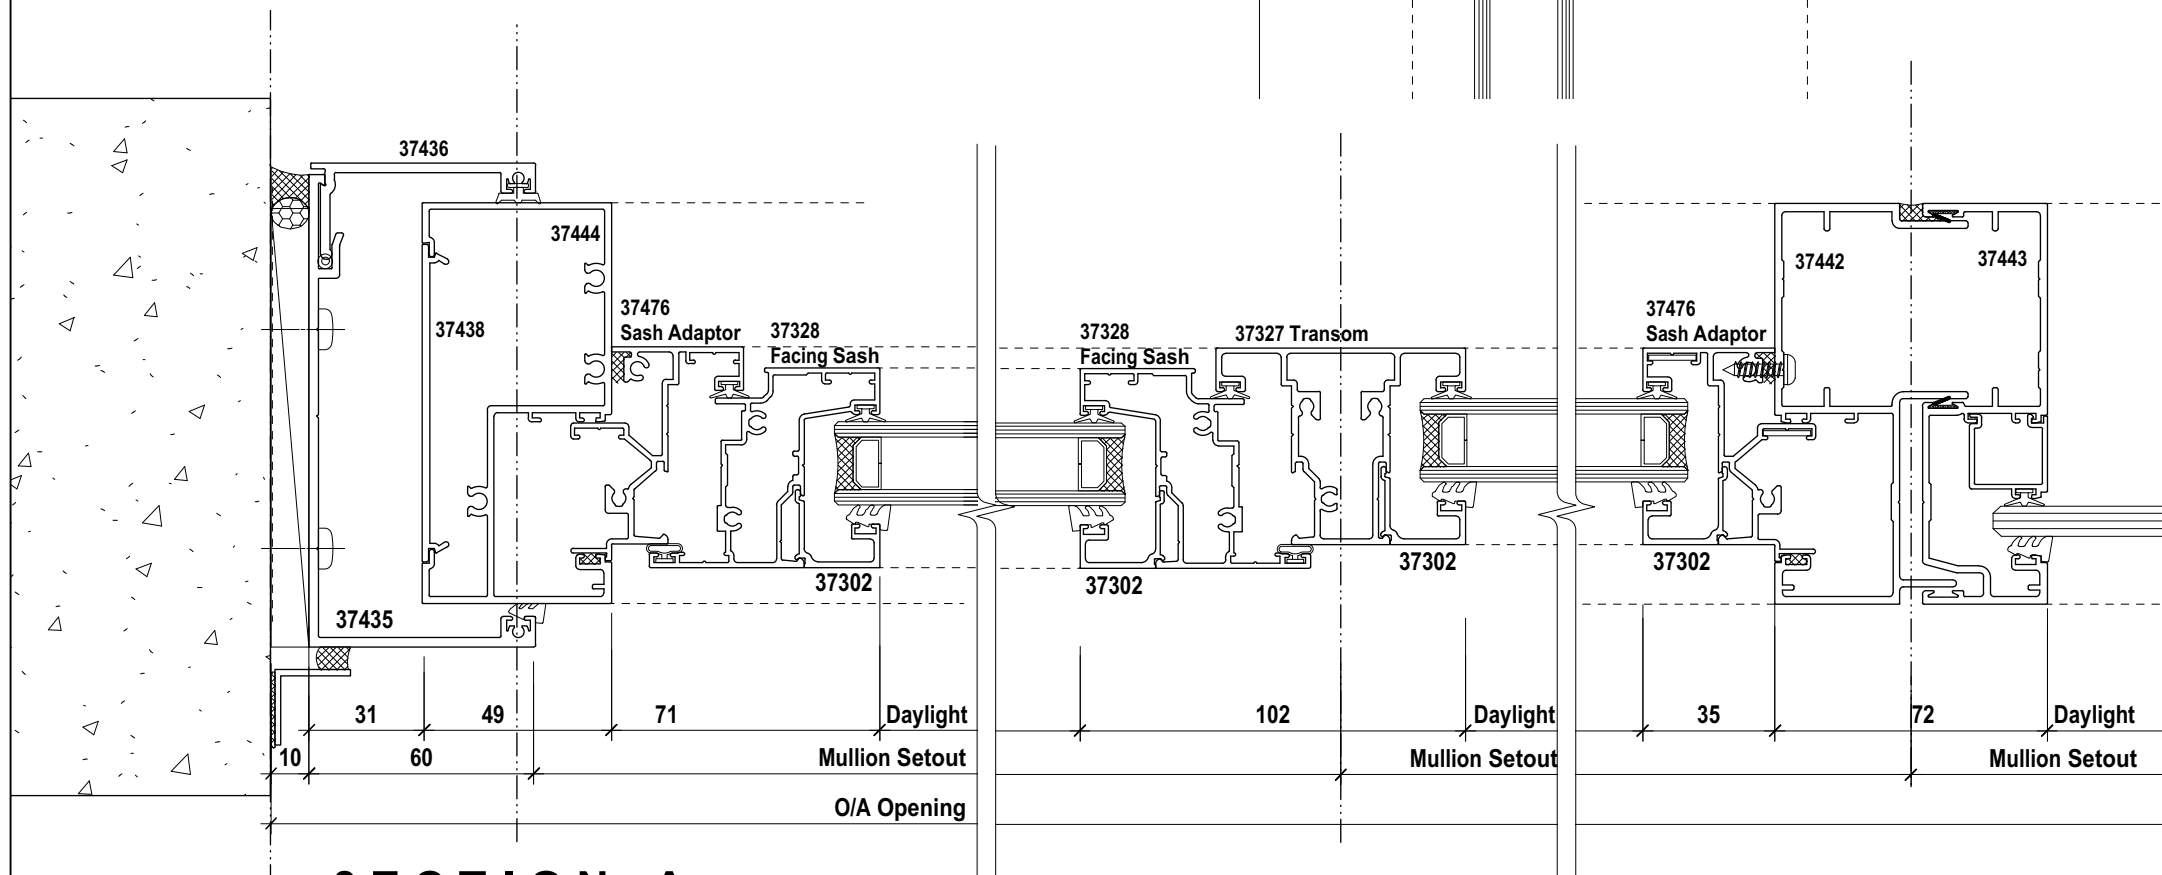

SECTION - A